CORRIGENDUM I- PROJECT SITE PLAN

RfP work details: Request For Proposal (RFP) for Development of 5 Star luxury Hotel with Trade Centre on Joint Development basis at Hyderabad Knowledge City, Raidurgam (V), Serilingampally (M), Ranga Reddy District, Telangana State, India

Details of Project Site Plan attached herewith


Sd/-

CHIEF ENGINEER

LOCATION PLAN SHOWING PROJECT PLOT IN SY. NO.83/1, HKC RAIDURG PANMAKTHA, SERILINGAMPALLY (M), RANGA REDDY DIST


ALL DIMENSIONS ARE IN METERS

AREA:- 3.00 AC

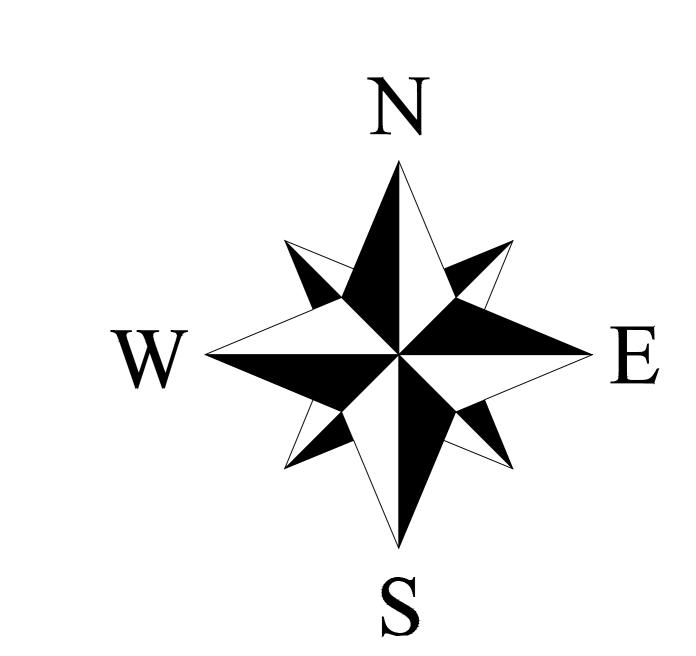

BOUNDARIES:-

NORTH: PROPOSED SITE FOR METRO RAIL
SOUTH: EXISTING 45.00M WIDE ROAD
EAST: EXISTING 45.00M WIDE ROAD
WEST: PROPOSED SITE FOR METRO RAIL

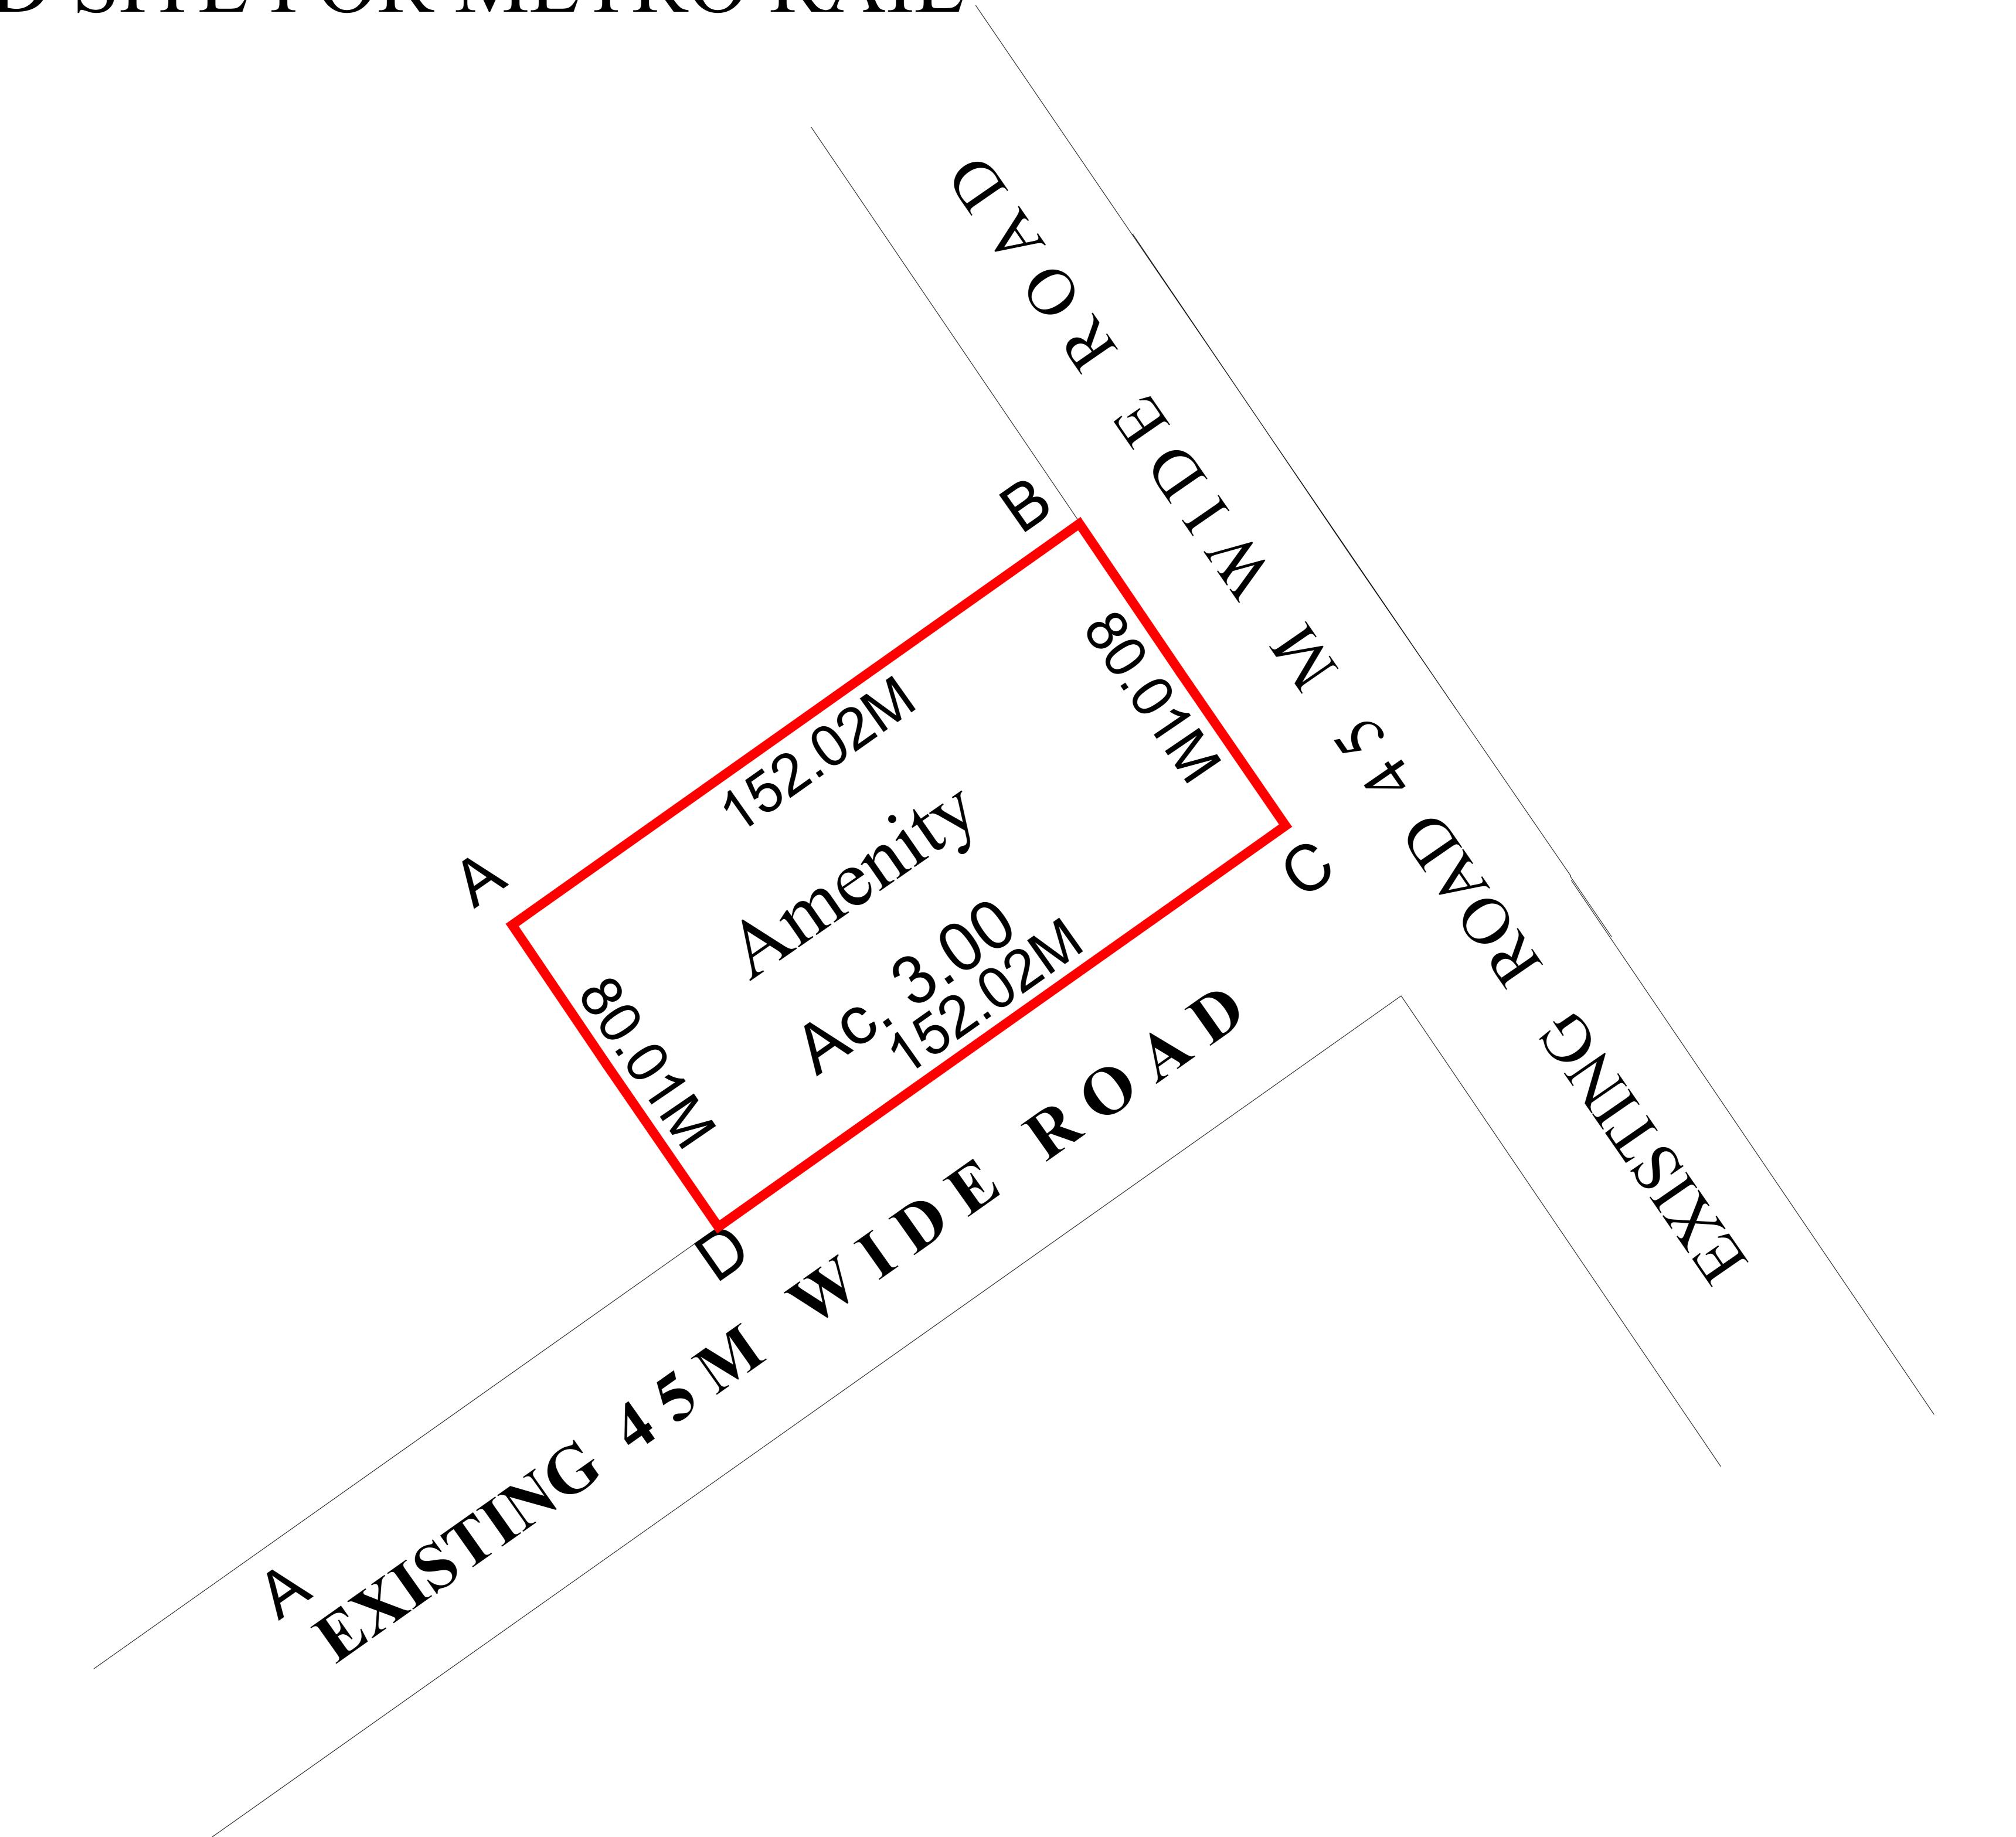

CO-ORDINATES

 $A = 17^{\circ}26'13.2"$ N; $78^{\circ}22'40.8"$ E

 $B = 17^{\circ}26'18.8"$ N; $78^{\circ}22'42"$ E

 $C = 17^{\circ}26'16.8"$ N; $78^{\circ}22'44"$ E

 $D = 17^{\circ}26'13.20"$ N; $78^{\circ}22'40.8"$ E

AMSL = 589.00 M

Sd/CHIEF ENGINEER