



# INDUSTRIAL PLOTTING AND ROAD NETWORK LAYOUT PLAN FOR TELANGANA SPECIAL FOOD PROCESSING ZONE IN SARVAREDDYPALLI VILLAGE: VANGOOR MANDAL, NAGARKURNOOL DIST., TS

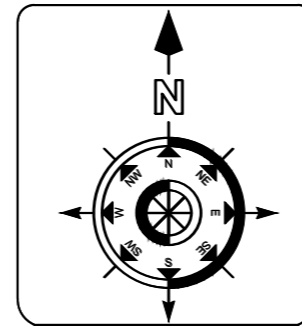


## LEGEND

S.NO.	DESCRIPTION	AREA IN AC
1	RICE MILLS	28.95
2	OTHER CEREALS	27.61
3	PULSES	26.70
4	RICE HUSK/STRAW PROCESSING	21.20
5	FRUITS AND VEGETABLES	55.04
6	OIL PROCESSING (PALM/RICE BRAN)	35.02
7	SEED PROCESSING	26.54
8	CFC -SILOS/COLD STORAGES/ WAREHOUSES/WEIGH BRIDGE ETC	36.82
9	ROADS (INCLUDED 0.76 ACRE ASSIGNED PATTA LAND AREA: PART OF PL4)	45.73
10	OPEN AREAS AND GREEN BELT	43.93
11	TRUCK PARKING	11.57
12	COMMERCIAL	8.07
13	FIRE STATIONS/ELECTRIC SUB-STN (UTILITIES)	12.53
14	MS&ME /ANCILLARY	20.52
15	SOCIAL INFRASTRUCTURE	11.77
<b>TOTAL AREA (INCLUDED ASSIGNED PATTA LAND WITHIN THE PLOTTED AREA)</b>		<b>412.00</b>
<b>ASSIGNED PATTA LAND REQUIRED FOR HILLS CONNECTING ROADS (PL1, PL2, PL3, PL5A, PL5B)</b>		<b>3.24</b>
<b>TOTAL LAND REQUIRED</b>		<b>415.24</b>
<b>PART OF PATTA LAND - PL4 (EXCEPT AREA ASSIGNED FOR ROAD FORMATION) EXCLUDED IN THE LAYOUT PLAN</b>		<b>1.44</b>
<b>PALLE PRAGATI LAND AREA EXCLUDED IN THE LAYOUT PLAN</b>		<b>3.74</b>
<b>GRAVE YARD AREA EXCLUDED IN THE LAYOUT PLAN</b>		<b>1.12</b>

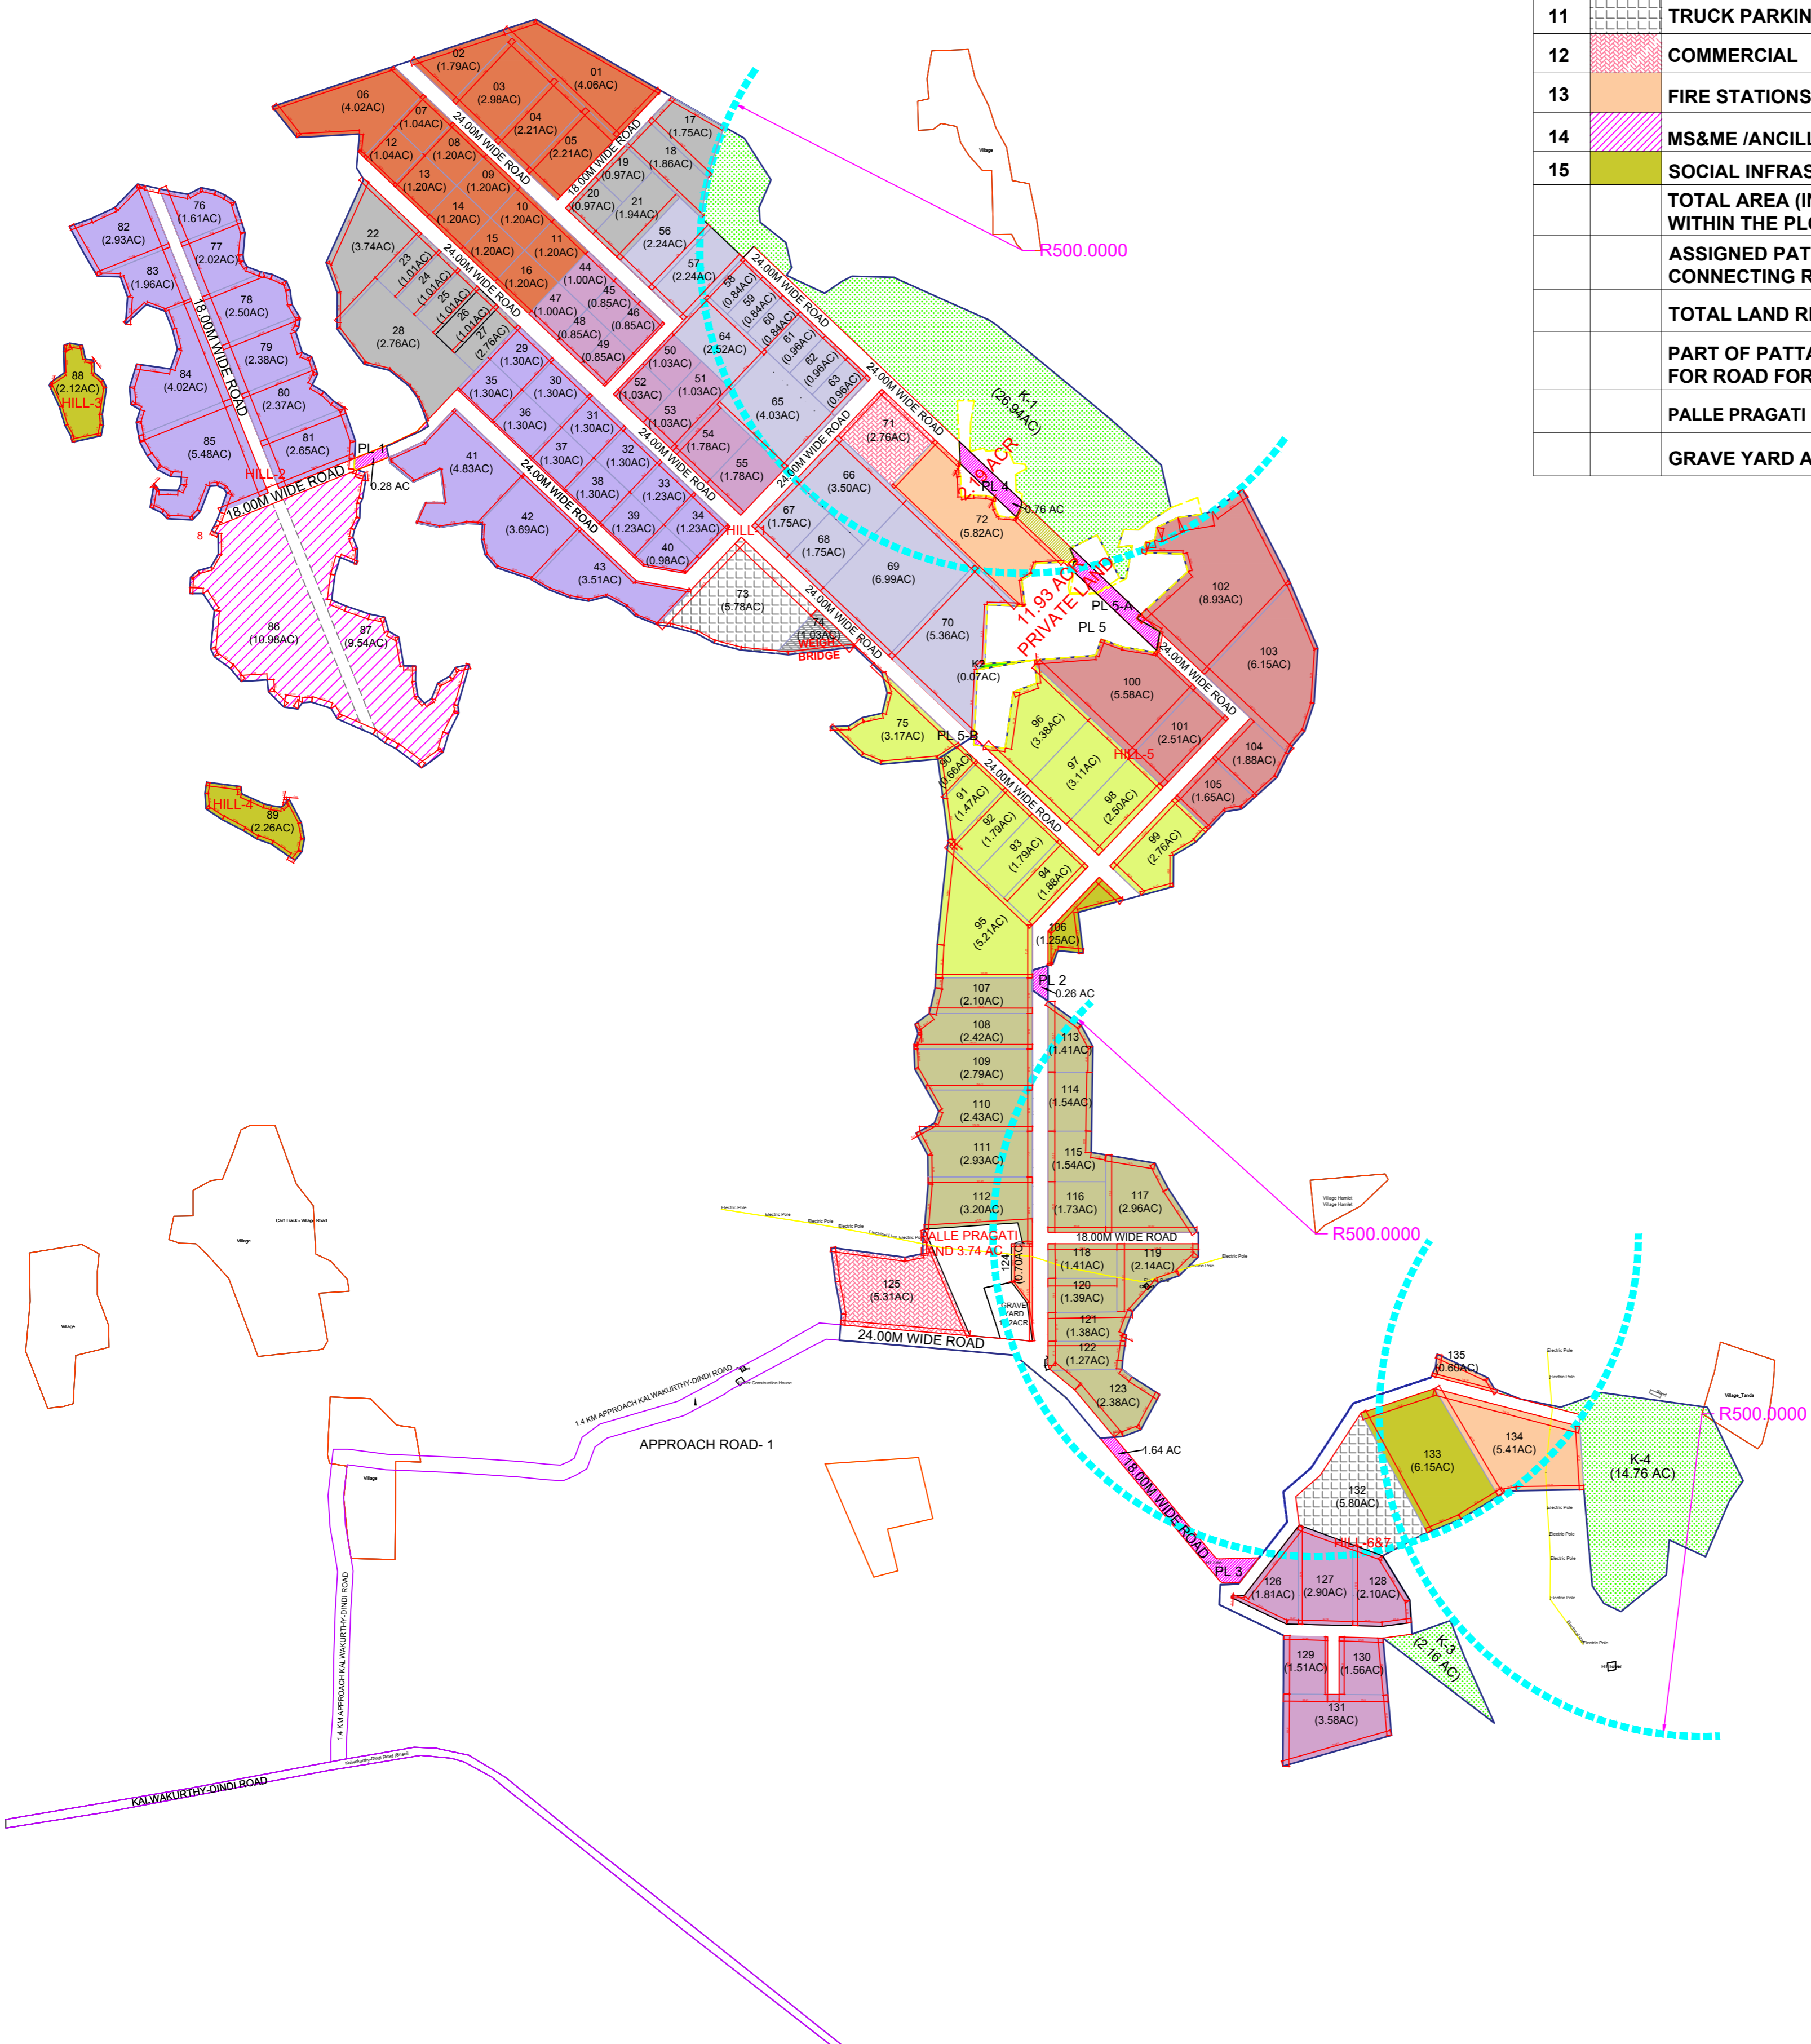

### HILLWISE AREA

HILL -1	194.38
HILL -2	53.44
HILL -3	2.12
HILL -4	2.26
HILL -5	106.42
HILL -6&7	53.39
INTERCONNECTING HILLS ROAD AREA	3.24
<b>TOTAL</b>	<b>415.24</b>

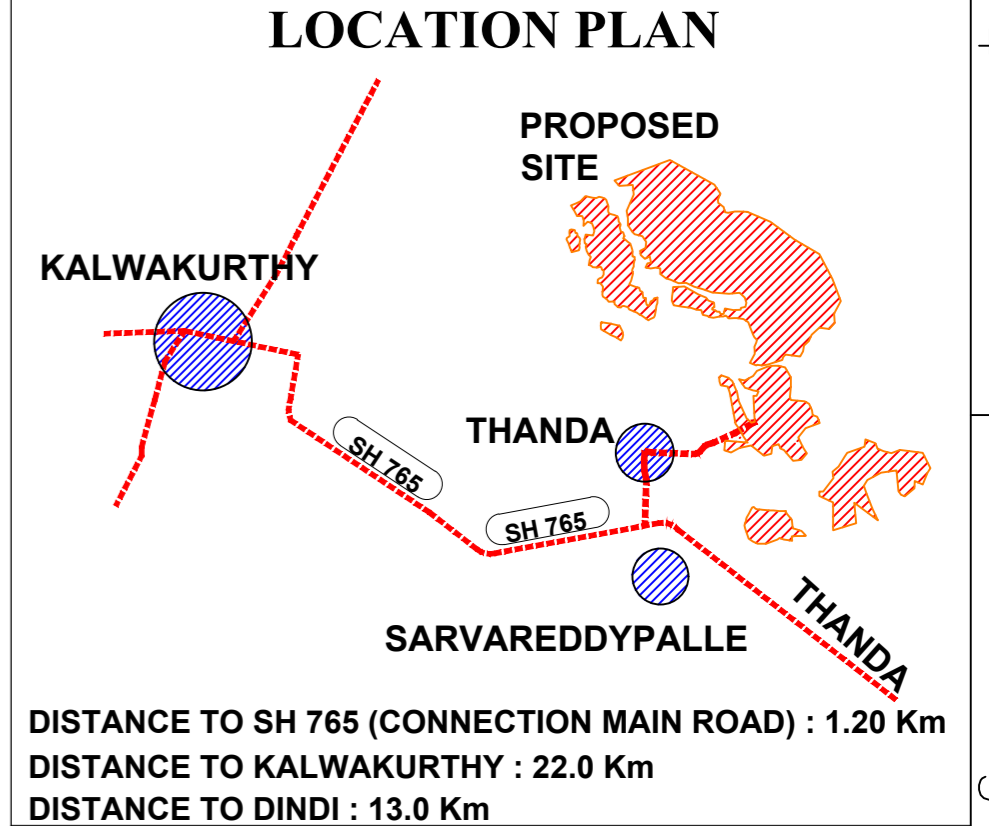

### PROJECT TITLE

**SPECIAL FOOD PROCESSING ZONE IN SY NO :- 49 AT SARVAREDDY PALLI, VILLAGE: VANGOOR MANDAL, NAGARKURNOOL DIST, T.S**

LAYOUT OF SPECIAL FOOD PROCESSING ZONE (NAGARKURNOOL)

### AREA STATEMENT

TOTAL LAYOUT AREA:	415.24 Acs	100.00 %
PLOTTED AREA: (INCLUDING MSME AREA)	254.98 Acs	61.41 %
ROAD AREA: (INCLUDING 3.24 AC HILL CONNECTING ROAD AREA)	47.34 Acs	11.40 %
OPEN SPACE:	43.85 Acs	10.56%
CFC :	36.89 Acs	8.89 %
COMMERCIAL AREA:	8.07 Acs	1.94 %
UTILITIES :	12.53 Acs	3.02 %
TRUCK PARKING:	11.57 Acs	2.79%

**TOTAL PLOTS 71 NOS**

### CLIENT

TELANGANA STATE INDUSTRIAL INFRASTRUCTURE CORPORATION LTD  
 (A GOVT. OF TELANGANA STATE UNDERTAKING)

### PROJECT CONSULTANTS

**ISOL CONSULTANTS**  
 PH: 9885815974  
 E-mail: pallepavan@isolconsultants.com  
 pallepavan@yahoo.co.in