


L.P. NO: 492/83

FILE NO: 1974/A/6  
 S.P. NO: EW-3/1427/M  
 THIS REVISES L.P. NO: 17/80

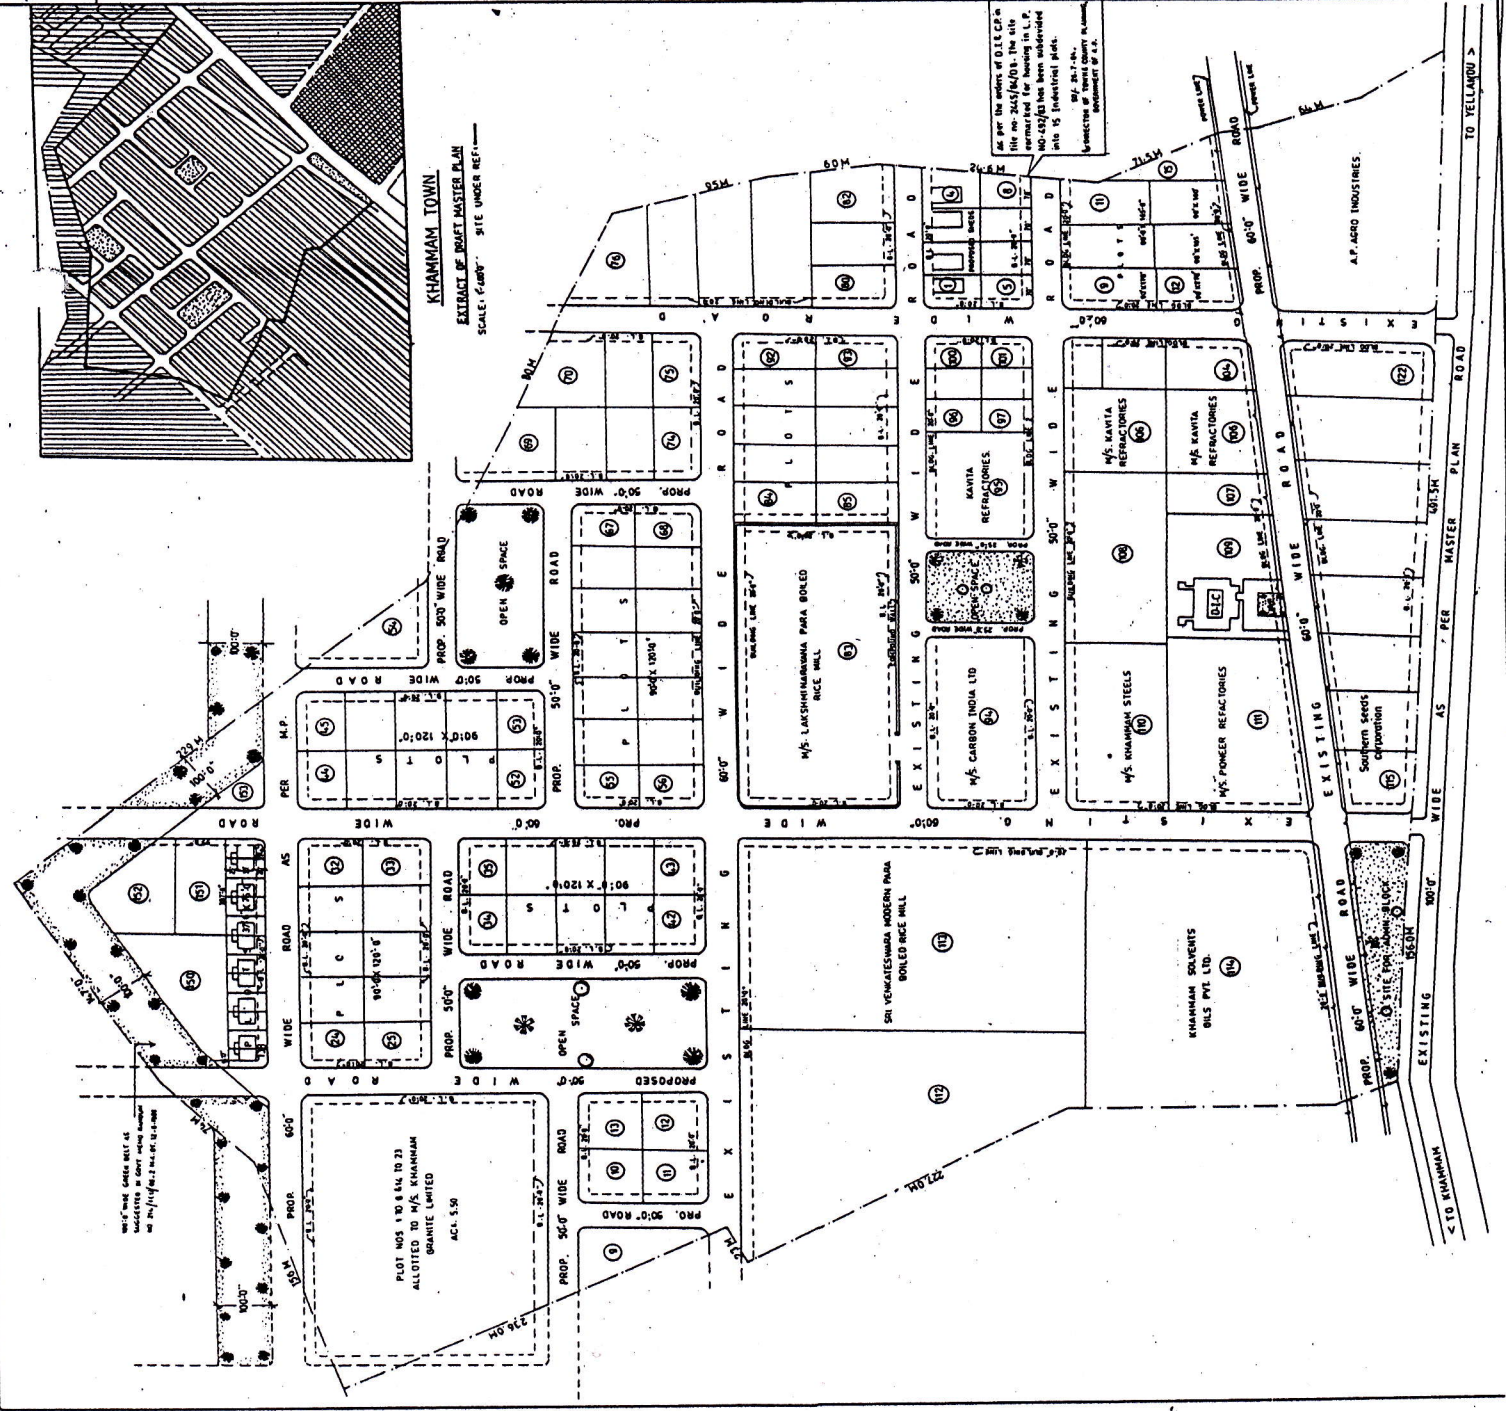


**REVISED LAY OUT PLAN  
 FOR INDUSTRIAL DEVELOP-  
 MENT AREA AT KHANAPUR  
 KHAMMAM DIST. A.P.**

SCALE: 1:1000

REFERENCE

LAY OUT AREA	AC	AC.
PLOTS AREA	77.30	
ROADS AREA	18.24	
ADMM BLOCK AREA	8.46	
OPEN SPACE	3.11	
TOTAL	107.11	108.00

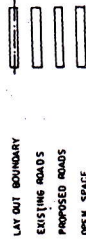

S/P  
 DIRECTOR OF TOWNSHIP & COUNTRY PLANNING, GOVT. OF A.P.  
 VENUGOPI

S/P - W.P.M.  
 D.C. CHIEF ENGINEER - I, A.P. I.C.C. LTD. MDIA, A.P.

TOTAL MANAGER,  
 A.P. I.C.C. LTD., MDIA, A.P.