


REVISED LAYOUT PLAN OF GREEN INDUSTRIAL PARK IN SURVEY NOS 408 TO 412,418 TO 435,437 TO445,452 TO 459 OF POLEPALLY(VILLAGE),JADCHERLA(MANDAL) AND SURVEY NOS 588 TO 630 OF RAJAPUR(VILLAGE),BALANAGAR(MANDAL),MAHABOBNAGAR(DISTRICT),TELANGANA(STATE)

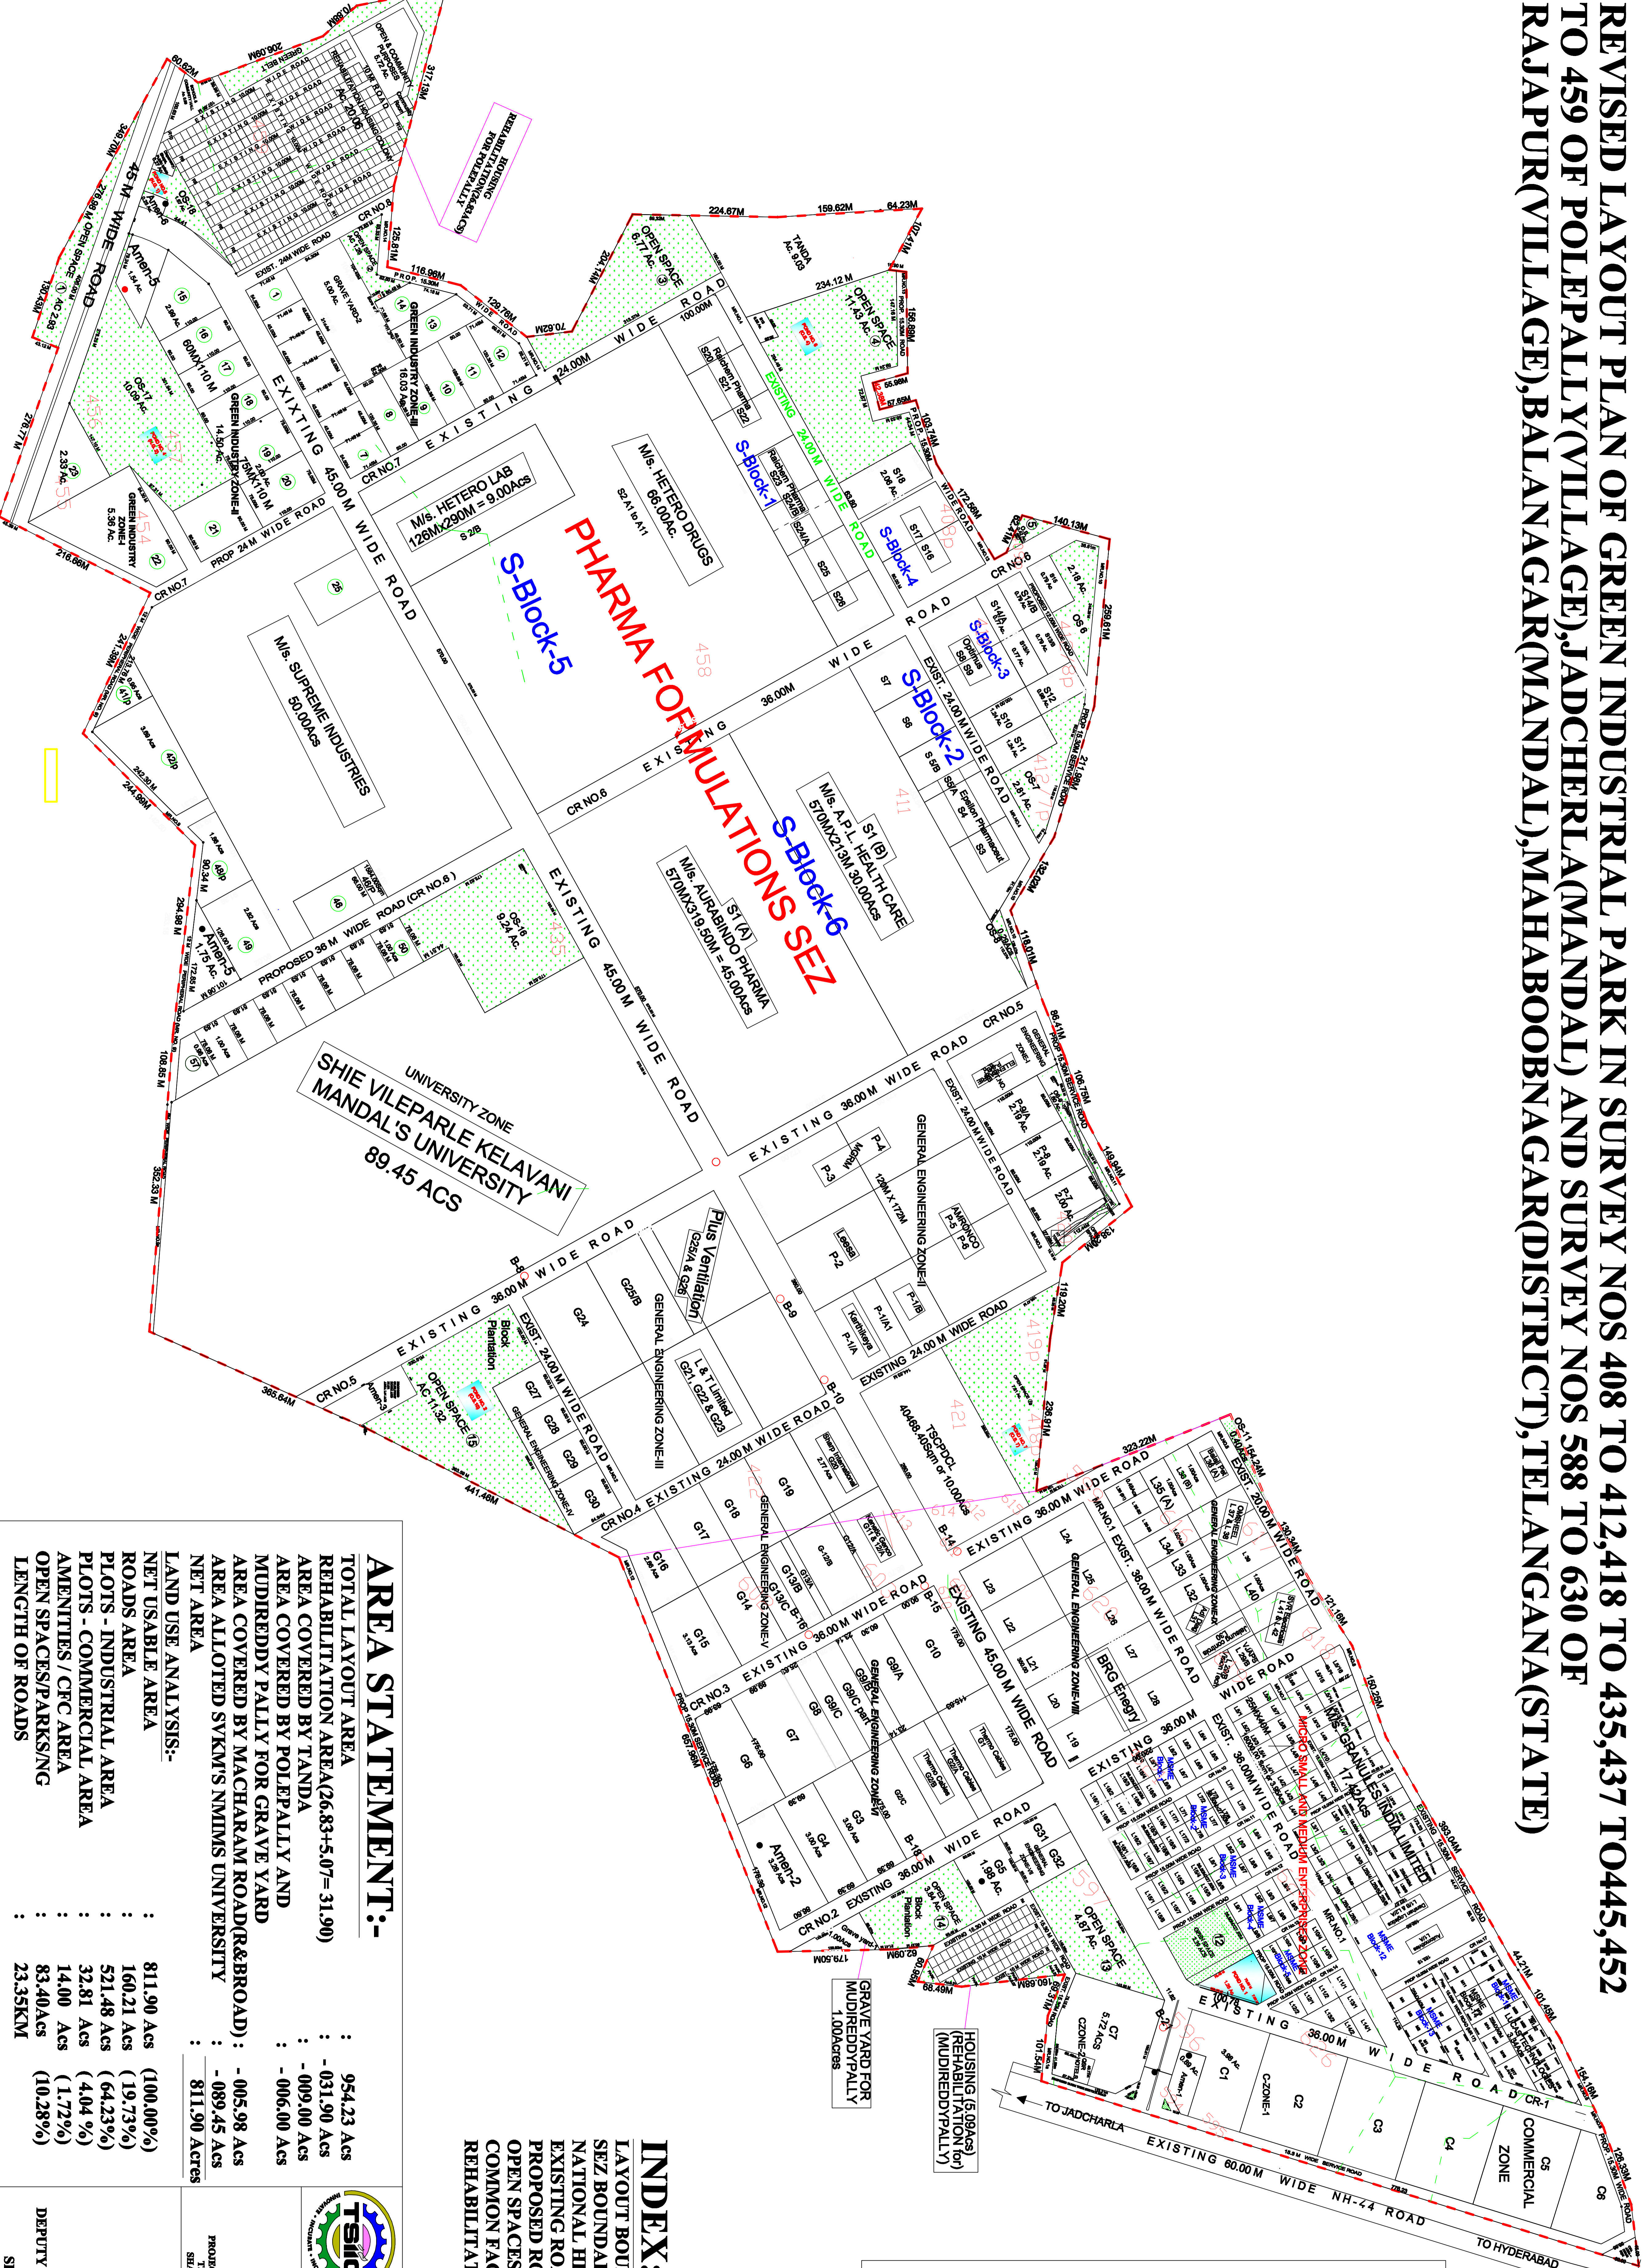

**AREA STATEMENT:-**

|   |                      |
|---|----------------------|
| TOTAL LAYOUT AREA   | 954.23 Acs           |
| REHABILITATION AREA(26.83+5.07= 31.90)                        | : - 031.90 Acs       |
| AREA COVERED BY TANDA   | : - 009.00 Acs       |
| AREA COVERED BY POLEPALLY AND MIDDIREDDY PALLY FOR GRAVE YARD | : - 006.00 Acs       |
| AREA COVERED BY MACHARAM ROAD(R&BROAD)                        | : - 005.98 Acs       |
| AREA ALLOTTED SYKMS NIMMS UNIVERSITY                          | : - 089.45 Acs       |
| NET AREA  | : 811.90 ACTRES      |
| LAND USE ANALYSIS:-   |                      |
| NET USABLE AREA   | 811.90 Acs (100.00%) |
| ROADS AREA  | 160.21 Acs (19.73%)  |
| PLOTS - INDUSTRIAL AREA                                       | 521.48 Acs (64.23%)  |
| PLOTS - COMMERCIAL AREA                                       | 32.81 Acs (4.04 %)   |
| AMENITIES / CTC AREA  | 14.00 Acs (1.72%)    |
| OPEN SPACES/PARKS/SING  | 83.40Acs (10.28%)    |
| LENGTH OF ROADS   | 23.35KM              |

**INDEX:-**

|                         |     |
|-------------------------|-----|
| LAYOUT BOUNDARY         | --- |
| SEZ BOUNDARY            | --- |
| NATIONAL HIGHWAY(NH-44) | --- |
| EXISTING ROADS          | --- |
| PROPOSED ROADS          | --- |
| OPEN SPACES/PARKING     | --- |
| COMMON FACILITIES       | --- |
| REHABILITATION AREA     | --- |


**TELANGANA STATE INDUSTRIAL INFRASTRUCTURE CORPORATION LIMITED, HYDERABAD**

PROJECT ENGINEER(TD) SHAMSHABAD ZONE

ZONAL MANAGER T.S.I.I.C LIMITED SHAMSHABAD ZONE

DEPUTY ZONAL MANAGER(ENG) T.S.I.I.C LIMITED SHAMSHABAD ZONE

CHIEF ENGINEER T.S.I.I.C LIMITED HYDERABAD

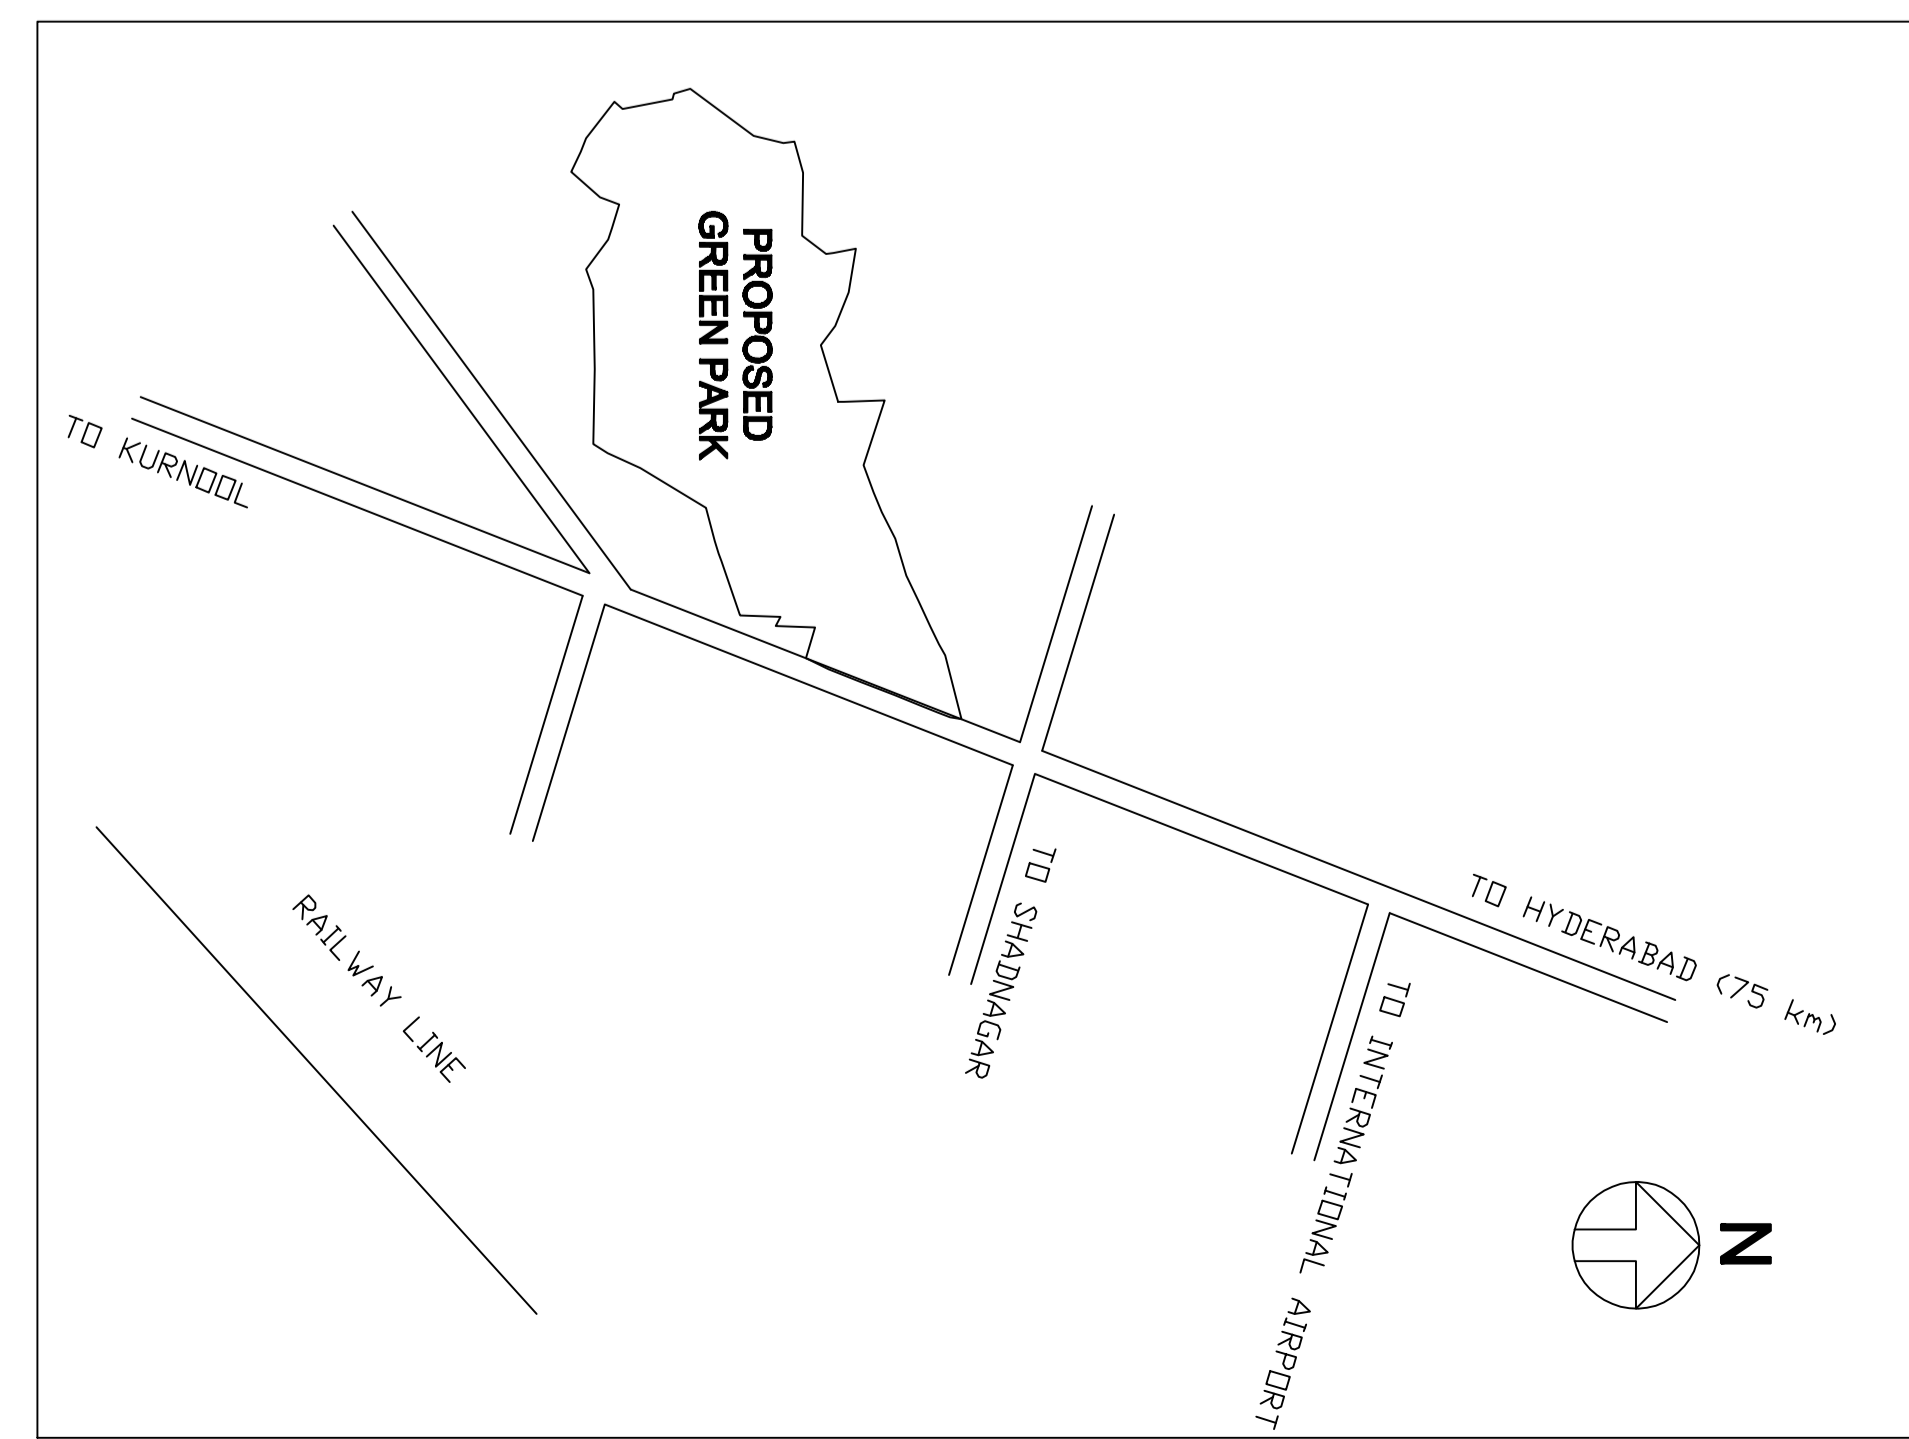

SCALE : 1 : 4000

N