



LAYOUT PLAN OF IP-TUNIKI BOLLARAM IN SY.NO 340, AT TUNIKI BOLLARAM(V), MULUGU(M), SIDDIPET(DIST), TELANGANA STATE

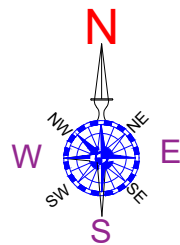

TOTAL LAYOUT AREA	462.65 ACS	
CANAL	28.12 ACS	
KUNTA	2.21 ACS	
UDL	58.17 ACS	
NET USABLE	374.15 ACS	100.00 %
PLOTTED AREA	235.71 ACS	63.00 %
ROAD AREA (INCLUDING CANAL ROAD 5M)	81.25 ACS	21.72 %
OPEN SPACE		
1. OPEN SPACE	30.49 ACS	08.15 %
2. SOCIAL INFRA	10.12 ACS	02.70 %
HT LINE AREA	2.14 ACS	00.57 %
CFC	3.22 ACS	00.86 %
COMMERCIAL	11.22 ACS	03.00 %
NO OF PLOTS	244	

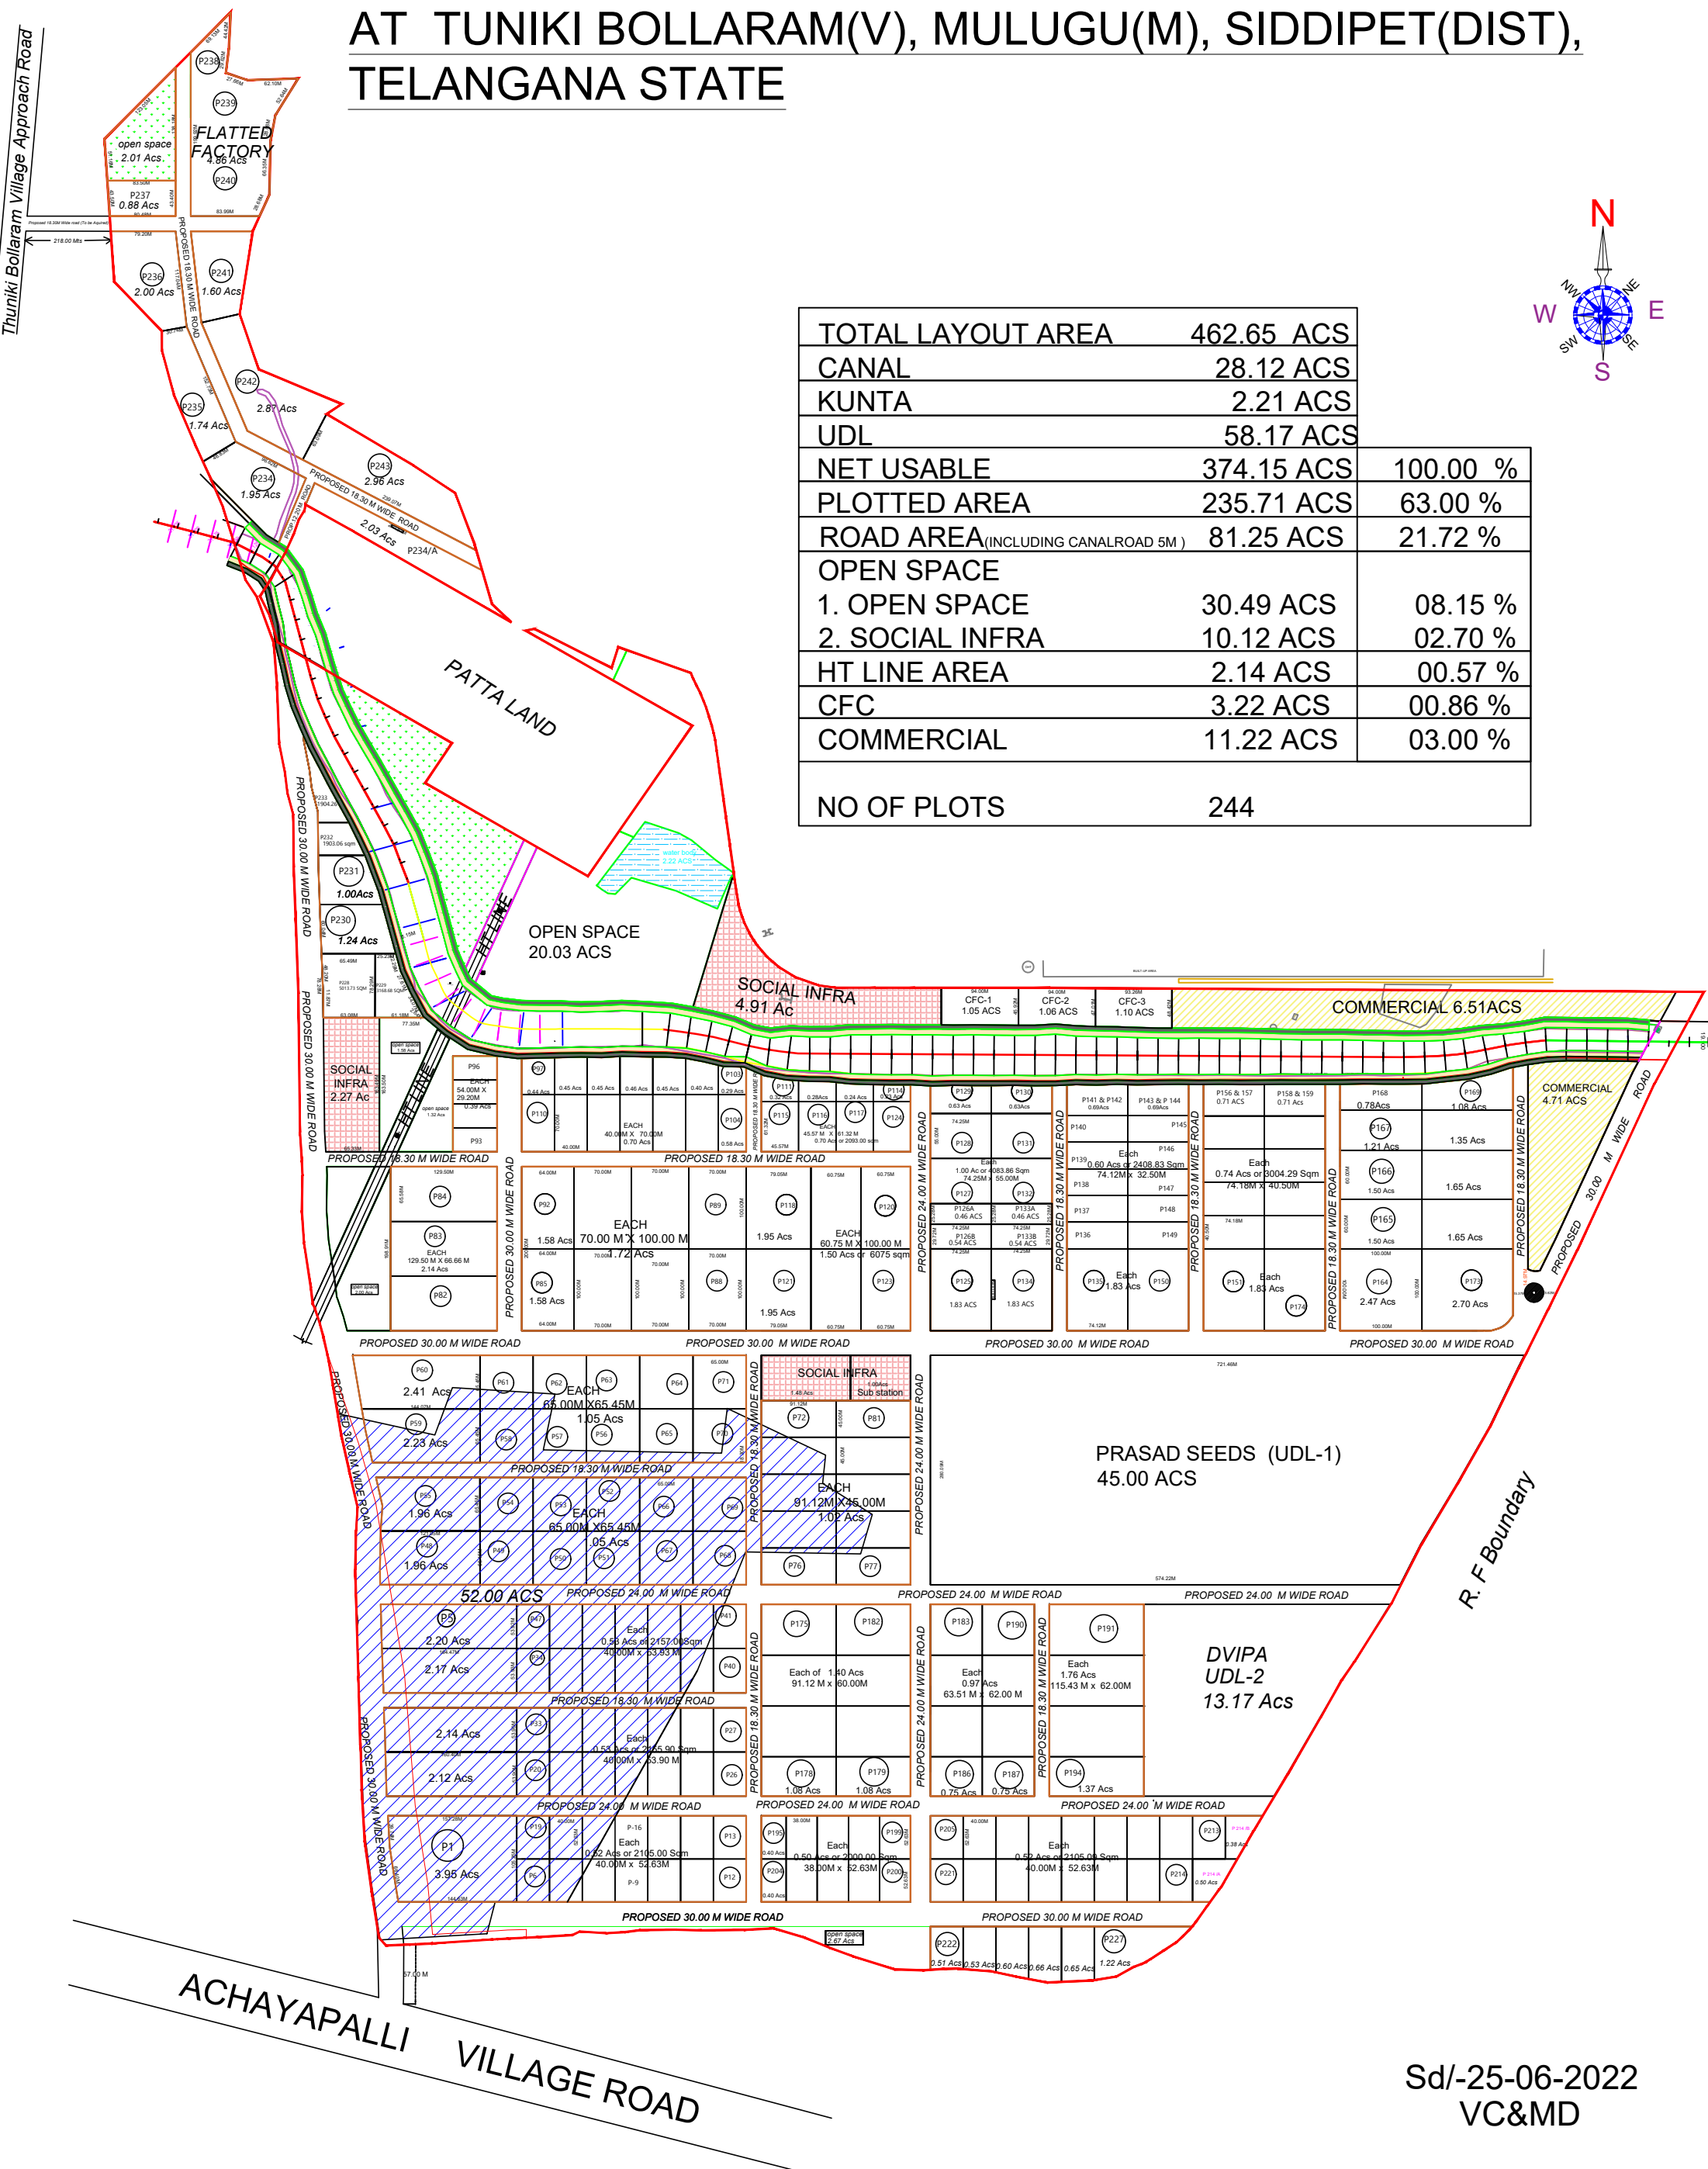

Sd/-25-06-2022
VC&MD