

SCALE : 1:2500

LAND USE ANALYSIS

- Layout Boundary
- Existing Roads
- Proposed Roads
- Open Spaces
- Common Facilities
- N.S.P. Canal (Excluding from the layout)


Total layout Area	Acs. 61.00	100.00%
(Excl.canal/acs.1.80)		
Plotted Area	Acs. 40.52	66.42%
Roads Area	Acs. 10.19	16.70%
Open Spaces	Acs. 6.10	10.00%
Common Facilities	Acs. 4.19	6.88%

Total no.of Plots **141 (Incl. Bi numbers)**
Length of Roads **3.50 KM**

C.No.4352 / 98/ H1
Ref. No. EW/ T1 / S2 / 91-92 of C.E

Sd/-

D.T.C.P Dt.24.04.1998

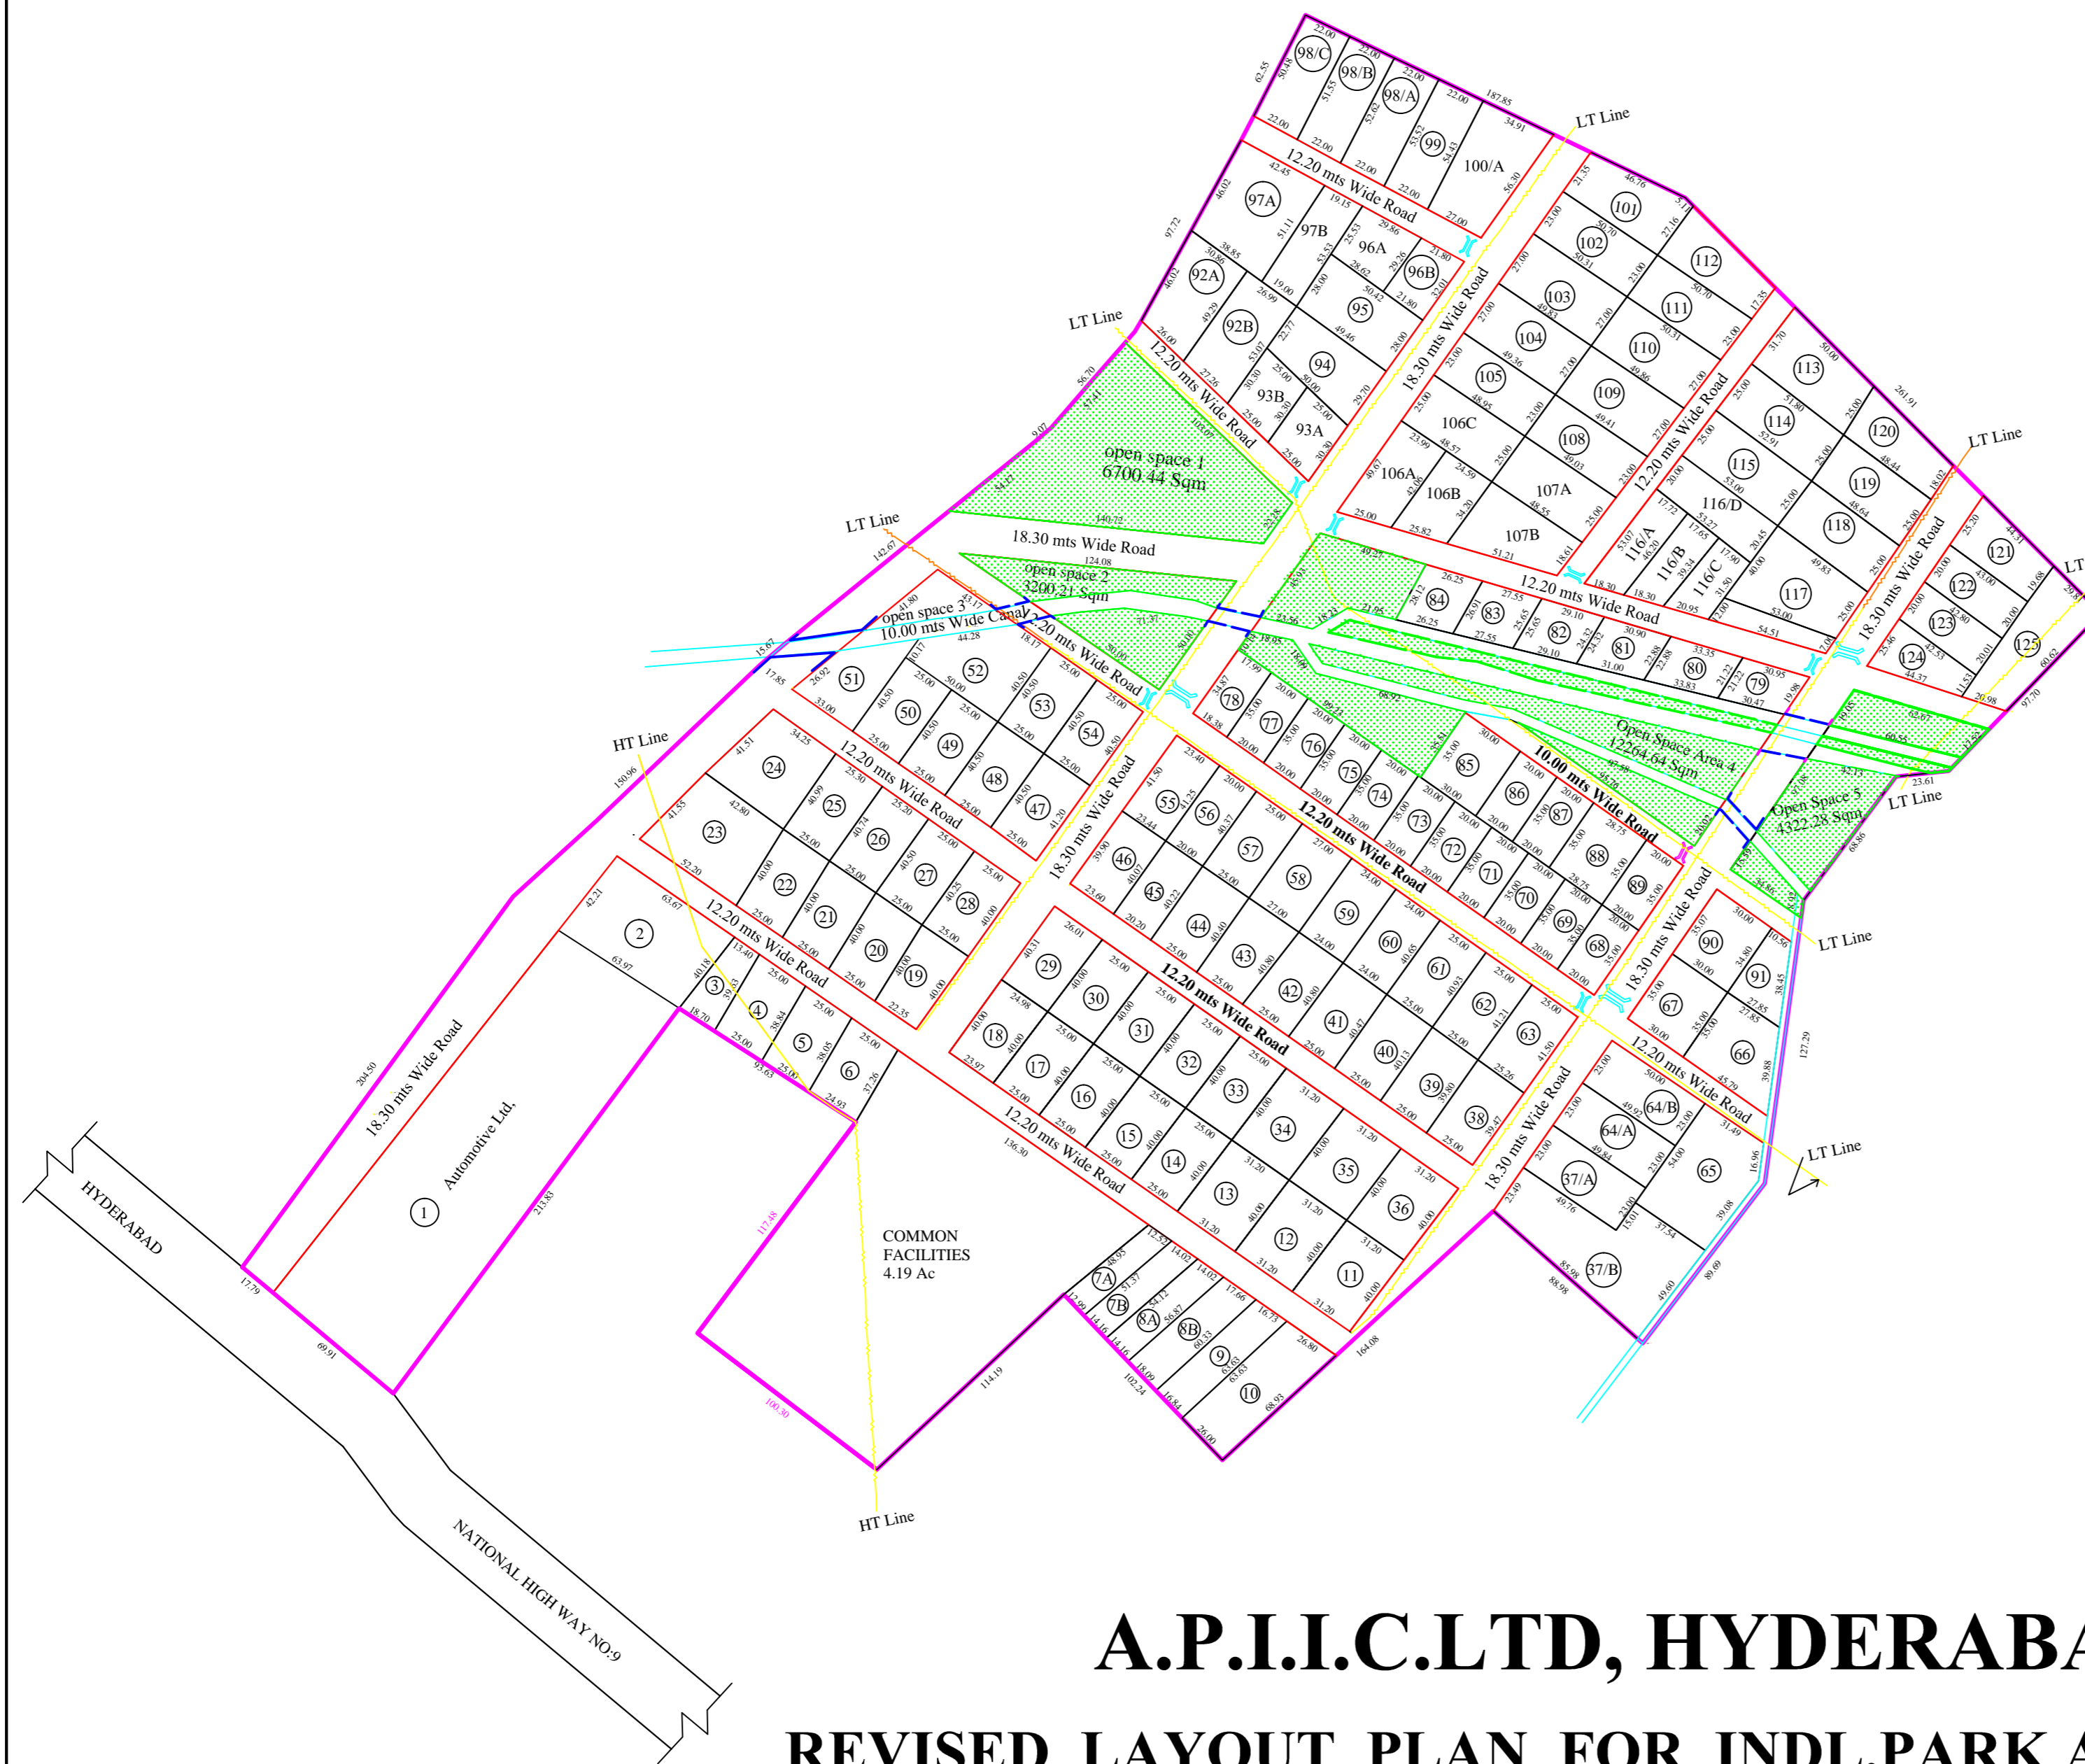

A.P.I.I.C.LTD, HYDERABAD

REVISED LAYOUT PLAN FOR INDL.PARK AT KODADA,

IN Sy.NOS.246 TO 250, 287 & 288 OF DORAKUNTA (V)

NALGONDA.DIST, A.P