



**REVISED LAYOUT PLAN OF BIOTECH  
PARK, PHASE-III (INCLUDING SEZ), AT  
KARKAPATLA (V), MULUGU (M),  
MEDAK- DISTRICT, TELANGANA.**

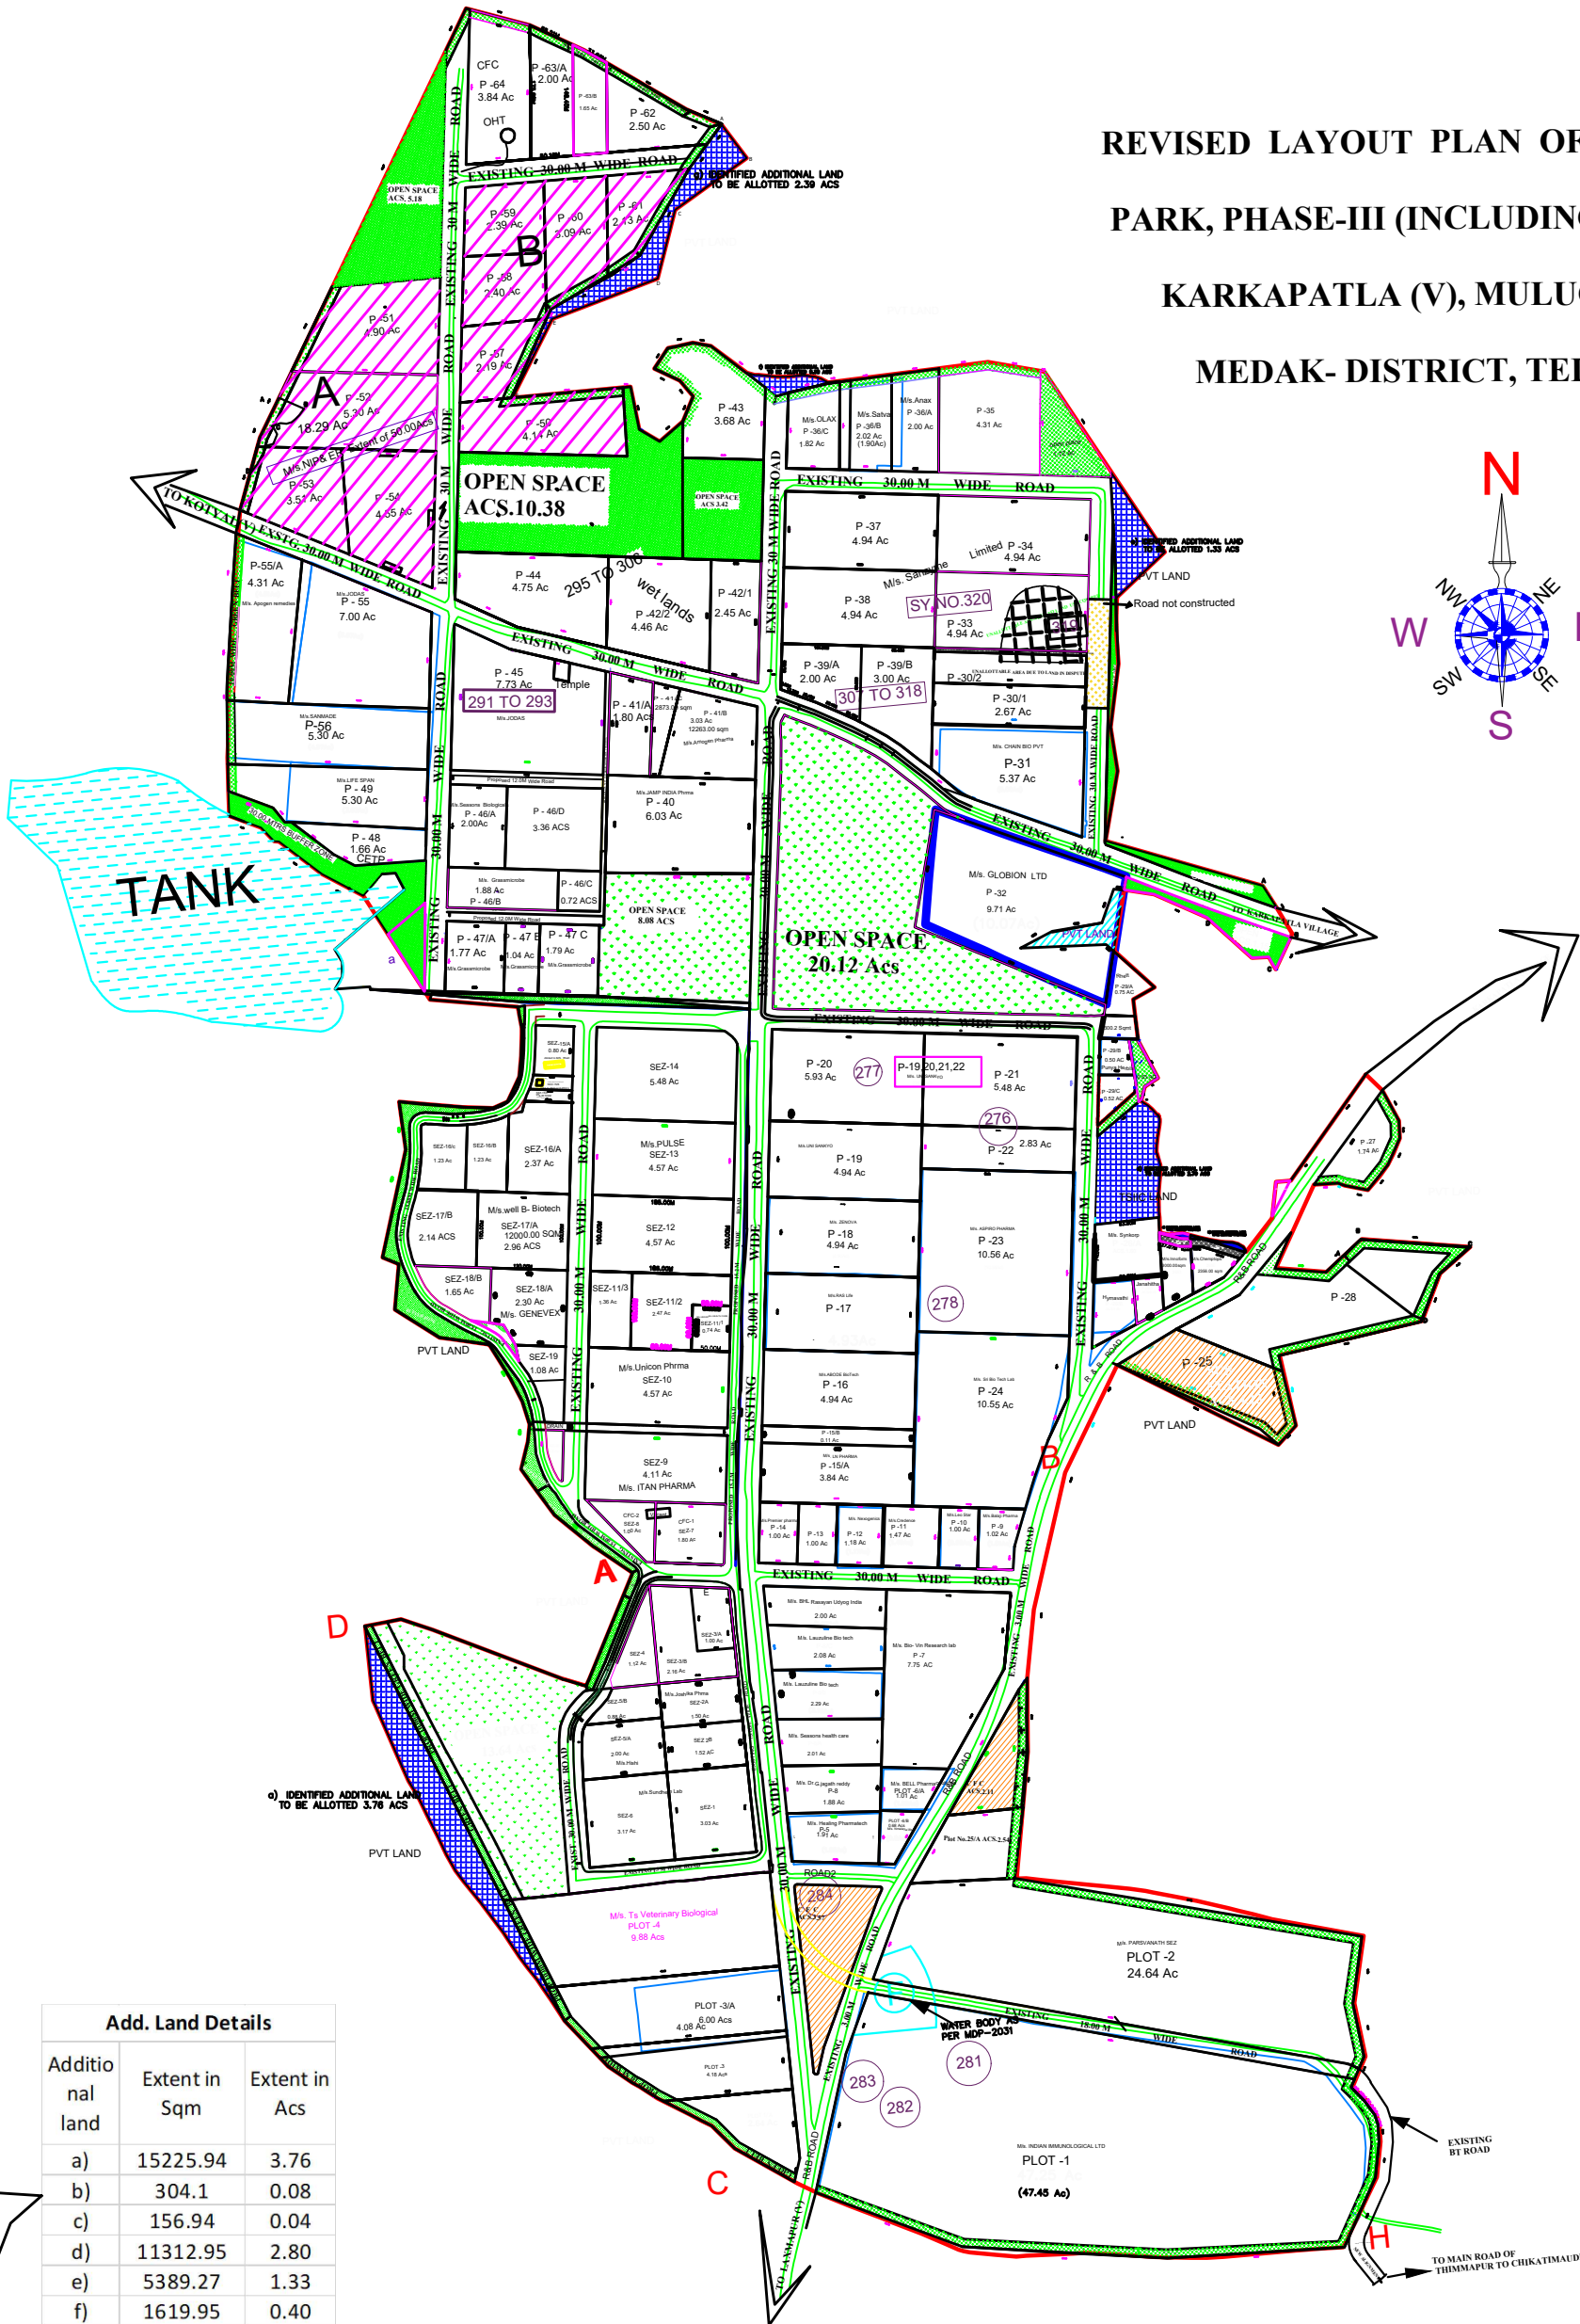

Add. Land Details		
Additio nal land	Extent in Sqm	Extent in Acs
a)	15225.94	3.76
b)	304.1	0.08
c)	156.94	0.04
d)	11312.95	2.80
e)	5389.27	1.33
f)	1619.95	0.40
g)	9682.98	2.39
<b>Total</b>	<b>43692.13</b>	<b>10.80</b>

a) IDENTIFIED ADDITIONAL LAND TO BE ALLOTTED 3.76 ACS

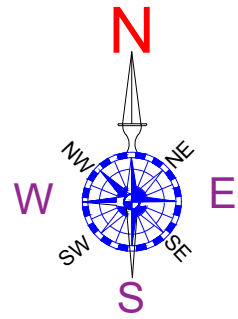

TELANGANA STATE INDUSTRIAL  
INFRASTRUCTURE  
CORPORATION LIMITED,  
HYDERABAD.

ZONAL MANAGER  
MDCL- SDPT ZO, JDM

CHIEF ENGINEER  
TSIC LTD, HYD

LAND USE ANALYSIS:		
TOTAL LAYOUT AREA	: 626.83 Acs	(100.00%)
PLOTTED AREA (Including green belt)	: 433.33 Acs	(69.13%)
ROAD AREA	: 114.60 Acs	(18.30%)
OPEN SPACE AREA	: 66.74 Acs	(10.64%)
GREEN BELT AREA	: 6.45 Acs	(01.02%)
C.F.C AREA	: 5.72 Acs	(00.91%)

REFERENCE:	
LAYOUT BOUNDARY	
PLOTTED AREA	
EXISTING ROADS	
OPEN SPACE	
ADDITIONAL LAND AREA	
TOTAL NO. OF PLOTS	- 84