



**REVISED LAYOUT PLAN FOR SPECIAL FOOD PORCESSING ZONE**  
**IN SY NO:-354,355,358,359,362 TO 368,382TO 384,396,415&418**  
**AT VELIMNEDU (V),CHITYALA (M) NALGONDA DIST.**

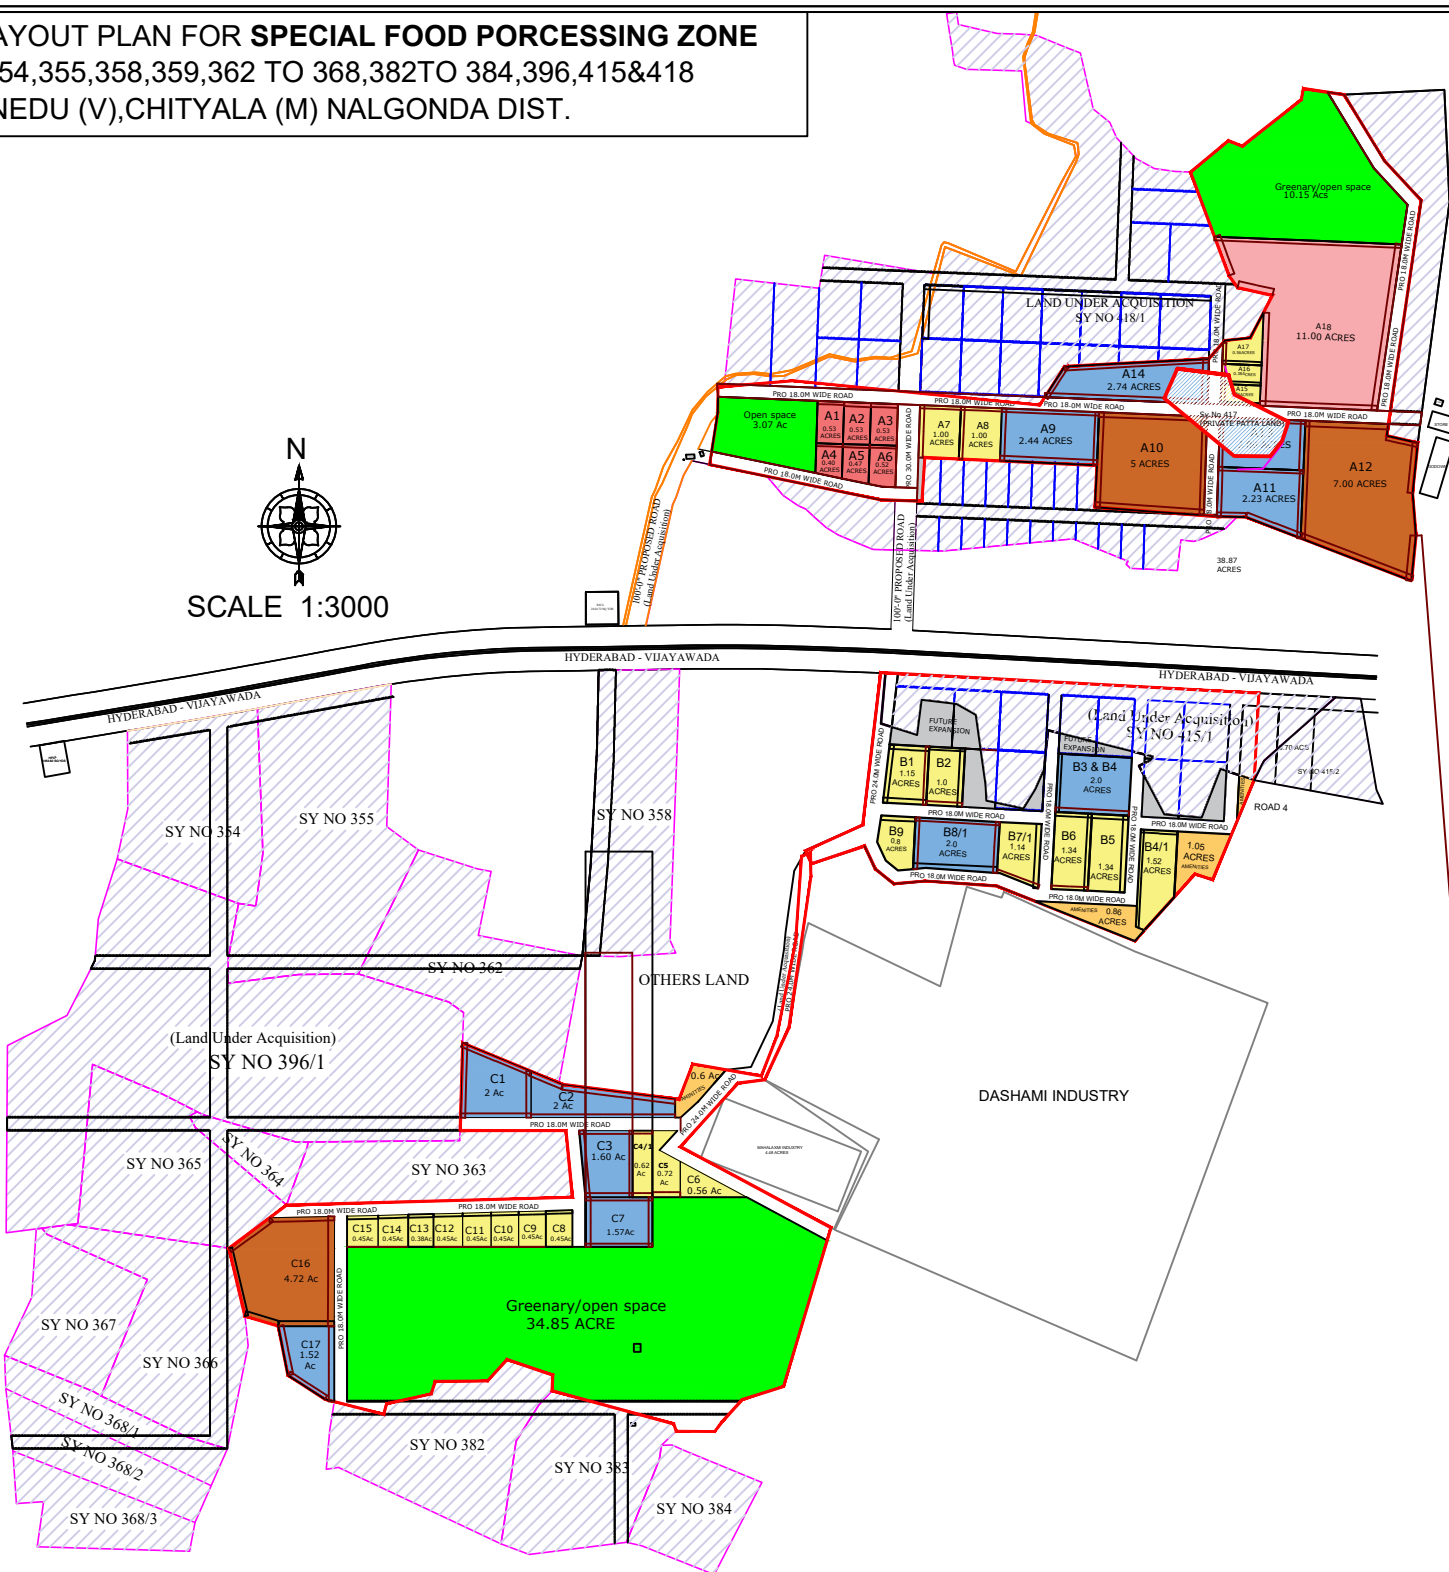

SCALE 1:3000



**KEYMAP**

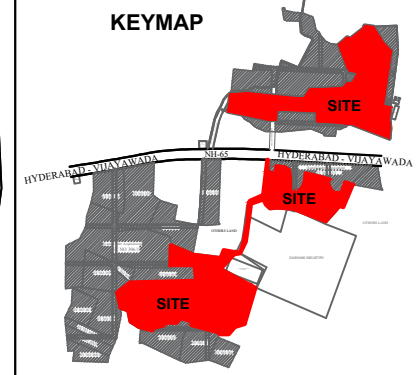

**TOTAL LAND AREA AC. 466.11**

Land Under Acquisition	316.19 ACRES	
USABLE AREA	149.92 ACS	100.00 %
PLOTTED	75.17 ACS	50.14%
FUTURE EXPANSION	2.98 ACS	1.98%
ROADS	21.03 ACS	14.02%
OPEN SPACE	48.08 ACS	32.07%
AMENITIES	2.66 ACS	1.77 %

**LEGEND:**

- 5 ACS RICE MILLS
- 1 AC SEED PROCESSING
- 2 AC SEED PROCESSING
- 1000 SQ.YDS OIL PALM
- AMENITIES

**PROJECT CONSULTANT:**

**DHRUMATARU**  
Consultants

# 8-2-326/K-4,  
1st & 2nd Floor,  
Road No-03, Banjara Hills,  
Hyderabad.  
Ph.No: 946-23547255  
Email id : dhrumataruinfo@gmail.com

**CLIENT NAME :**

**TSIIC**

**PROJECT TITLE :**

**PROPOSED SPECIAL FOOD PORCESSING ZONE AT VELIMNEDU (V),CHITYALA (M) NALGONDA DIST.**

**DRAWING TITLE :**

**PROPOSED CONCEPT- MASTER PLAN**

DRAWING NO		NORTH		SHEET NO	
Urban Planner	Nidhi	APPROVED			1
SCALE	1:3000	DRAWN BY	Nidhi		
DATE	19.04.2023	CHECKED BY	RAJKUMAR		
RELEASED FOR					
<input type="checkbox"/> PRELIMINARY <input checked="" type="checkbox"/> INFORMATION <input type="checkbox"/> APPROVAL <input type="checkbox"/> TENDER <input type="checkbox"/> CONSTRUCTION					
R E V I 29-07-2022					